


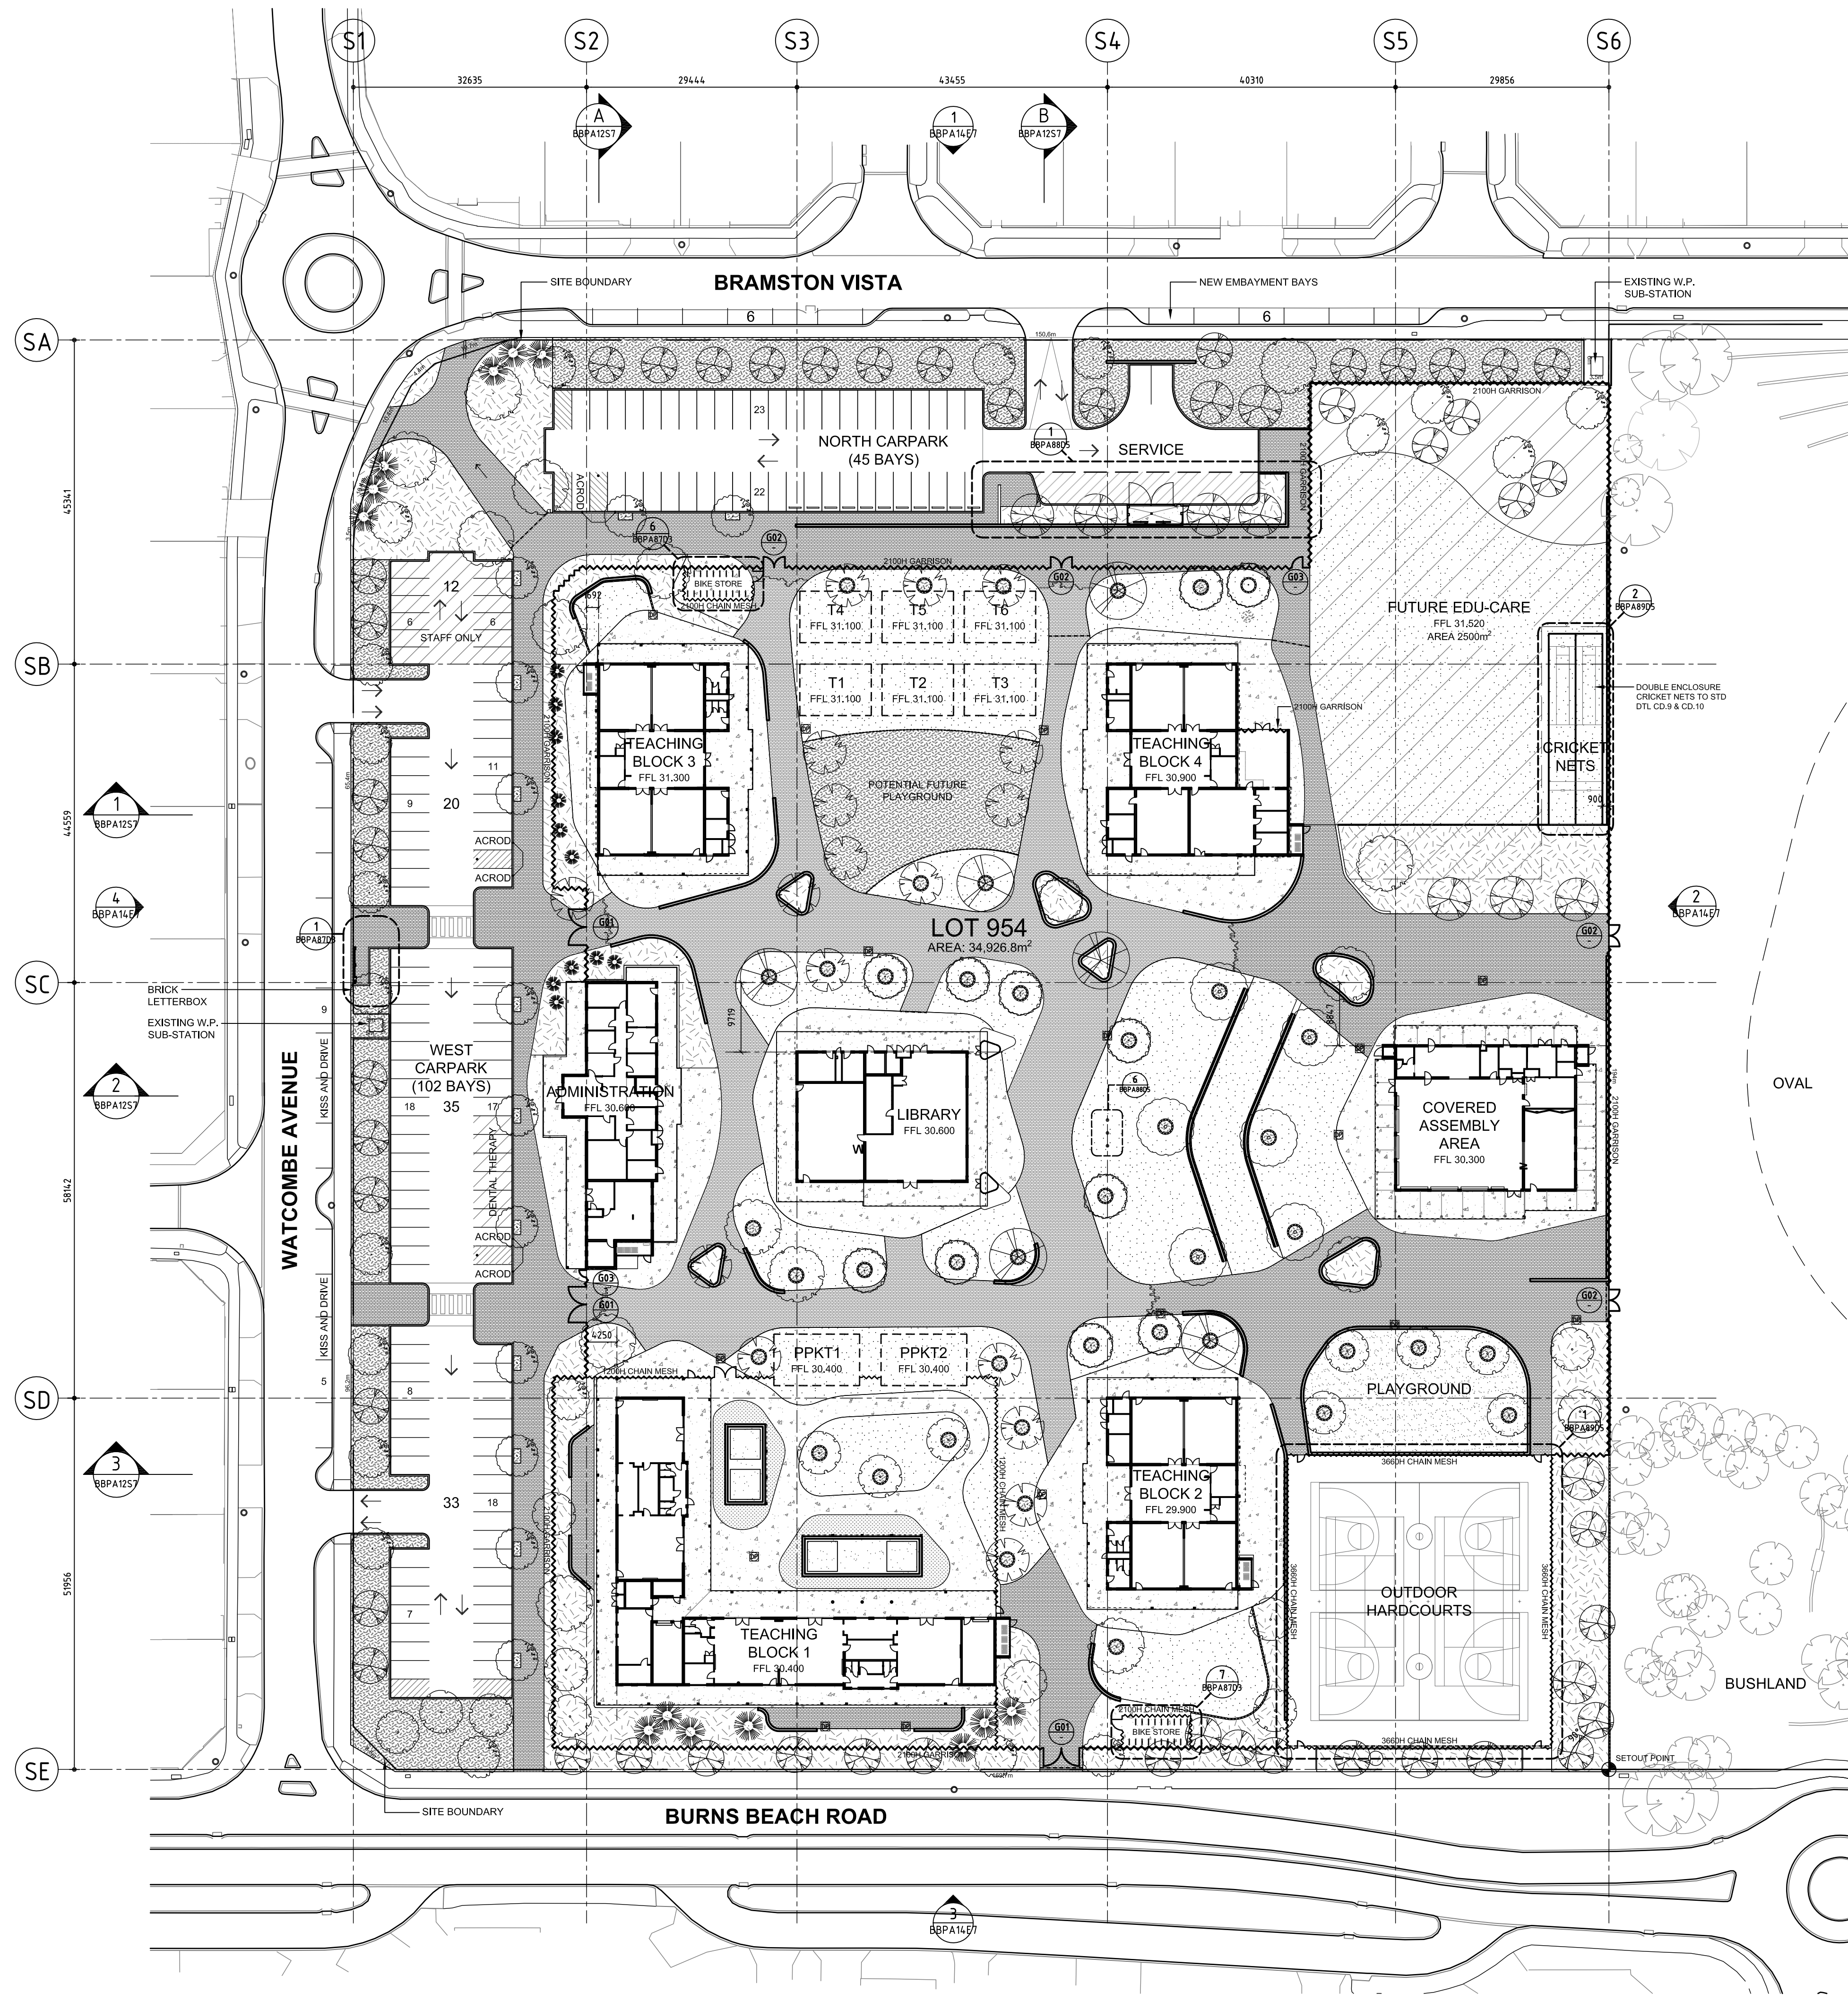

REVISION SCHEDULE		
NO.	DATE	DESCRIPTION
A	03.03.20	ISSUE FOR COORDINATION
B	13.03.20	SCHEMATIC DESIGN ISSUE
C	08.04.20	ISSUE FOR COORDINATION
D	29.04.20	ISSUE FOR COORDINATION
E	01.05.20	ISSUE FOR COORDINATION
F	18.05.20	DESIGN DEVELOPMENT ISSUE
G	02.07.20	ISSUE FOR JDAP
H	27.07.20	ISSUE FOR COORDINATION
I	21.08.20	ISSUE FOR TENDER

LEGEND

- EXISTING LIGHT POLE
- PROPOSED LEVEL
- NEW 2100mm HIGH GALVANISED GARRISON FENCE
- NEW TWO-RAIL PVC COATED CHAIN MESH FENCE. REFER TO DRAWING FOR HEIGHT.

LANDSCAPE LEGEND

- IN-SITU CONCRETE PAVEMENT
- PEDESTRIAN UNIT PAVEMENT
- RUBBERIZED IMPACT MATTING
- WASHED WHITE SAND
- GARDEN BED MULCH
- RAISED PLANTER BED
- GRASS TURF

REFER TO LANDSCAPE DOCUMENTATION FOR FINISHES SPECIFICATION

Tender number BMW 0034320
Project Number BMW 14786
Tender File Number RFT 2020/00343

TENDER

Cox Architecture
360 Murray Street
Perth WA 6000 Australia
Telephone +61 8 9322 3644
Facsimile +61 8 9322 1664
perth@cox.com.au
www.cox.com.au

CONSULTANTS
STRUCTURAL, MECHANICAL
Wood & Grove Engineers
Ground Floor, 226 Adelaide Terrace
Perth WA 6000
CIVIL
Pritchard Francis
43 Roberts Road
Subiaco WA 6008
ELECTRICAL
BEST Consultants
575 Newcastle Street
South Perth WA 6005
HYDRAULIC
SPP Group
Level 2, 553 Hay Street,
Perth WA 6000
LANDSCAPE
Plan E
414 Rokeby Road
Subiaco WA 6008
BUILDING SURVEYOR
John Massey Group
85 The Promenade
Mt Pleasant WA 6153
ESD, ACOUSTIC
Gabriela Hearne Farrell
Unit 3, 2 Hardy Street
South Perth WA 6151
TRAFFIC
Cardno
11 Harvest Terrace
West Perth WA 6872

Government of Western Australia
Department of Finance

BURNS BEACH PRIMARY SCHOOL
SITE PLAN

DRAWN	CW	DESIGNED	MB	REDUCTION
CHECKED	JC	PRINCIPAL		0 1:500@A1 1:1000@A3 20
APPROVED	MB			
SCALE 1:500		DATE 21/08/2020		Job No 619155 DRAWING No BBPA11P7
BMW TENDER No. 2020/XXXXX		BMW FILE No. BMW 14786		REV I

THIS IS A CADD DRAWING DO NOT AMEND MANUALLY