

**Proposal**  
*Perspective Views*






**Amended Design July 2020**  
*Perspective Views*



**Amended Design July 2020**  
*Perspective Views*




# Proposal Floor Plan

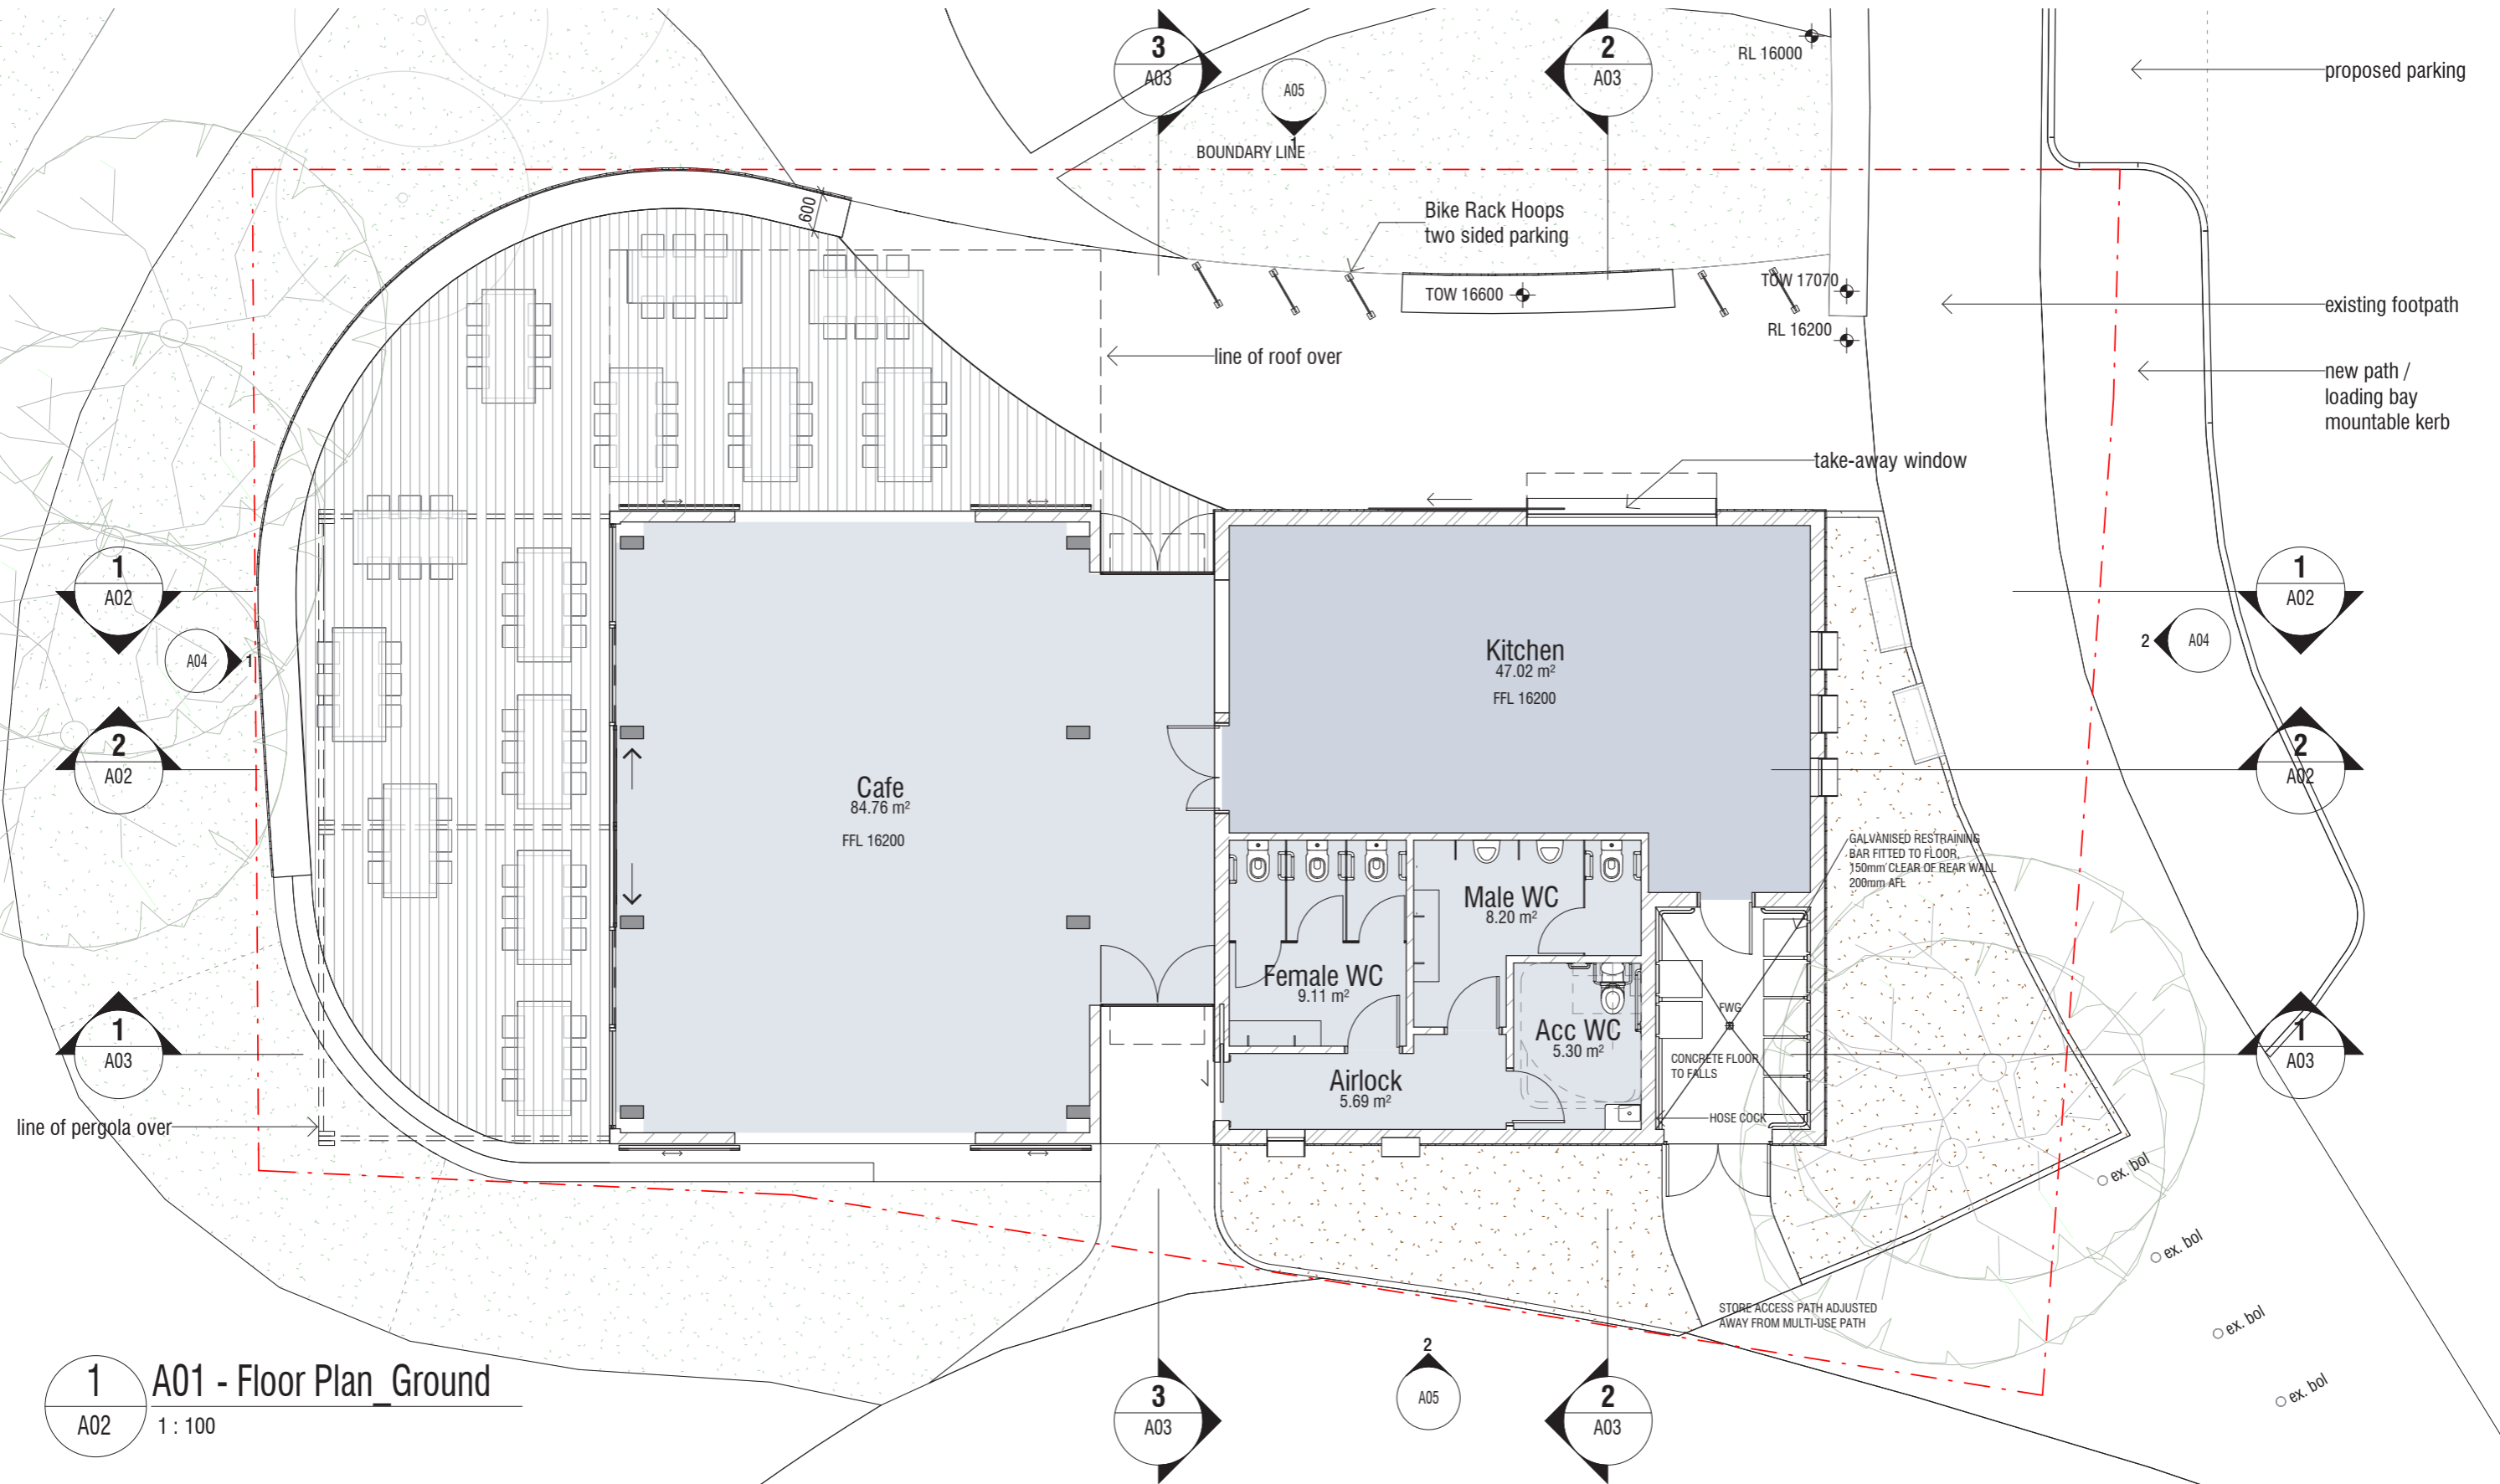

1 A01 - Floor Plan Ground  
A02 1:100

# Amended Design July 2020

## Bin Store

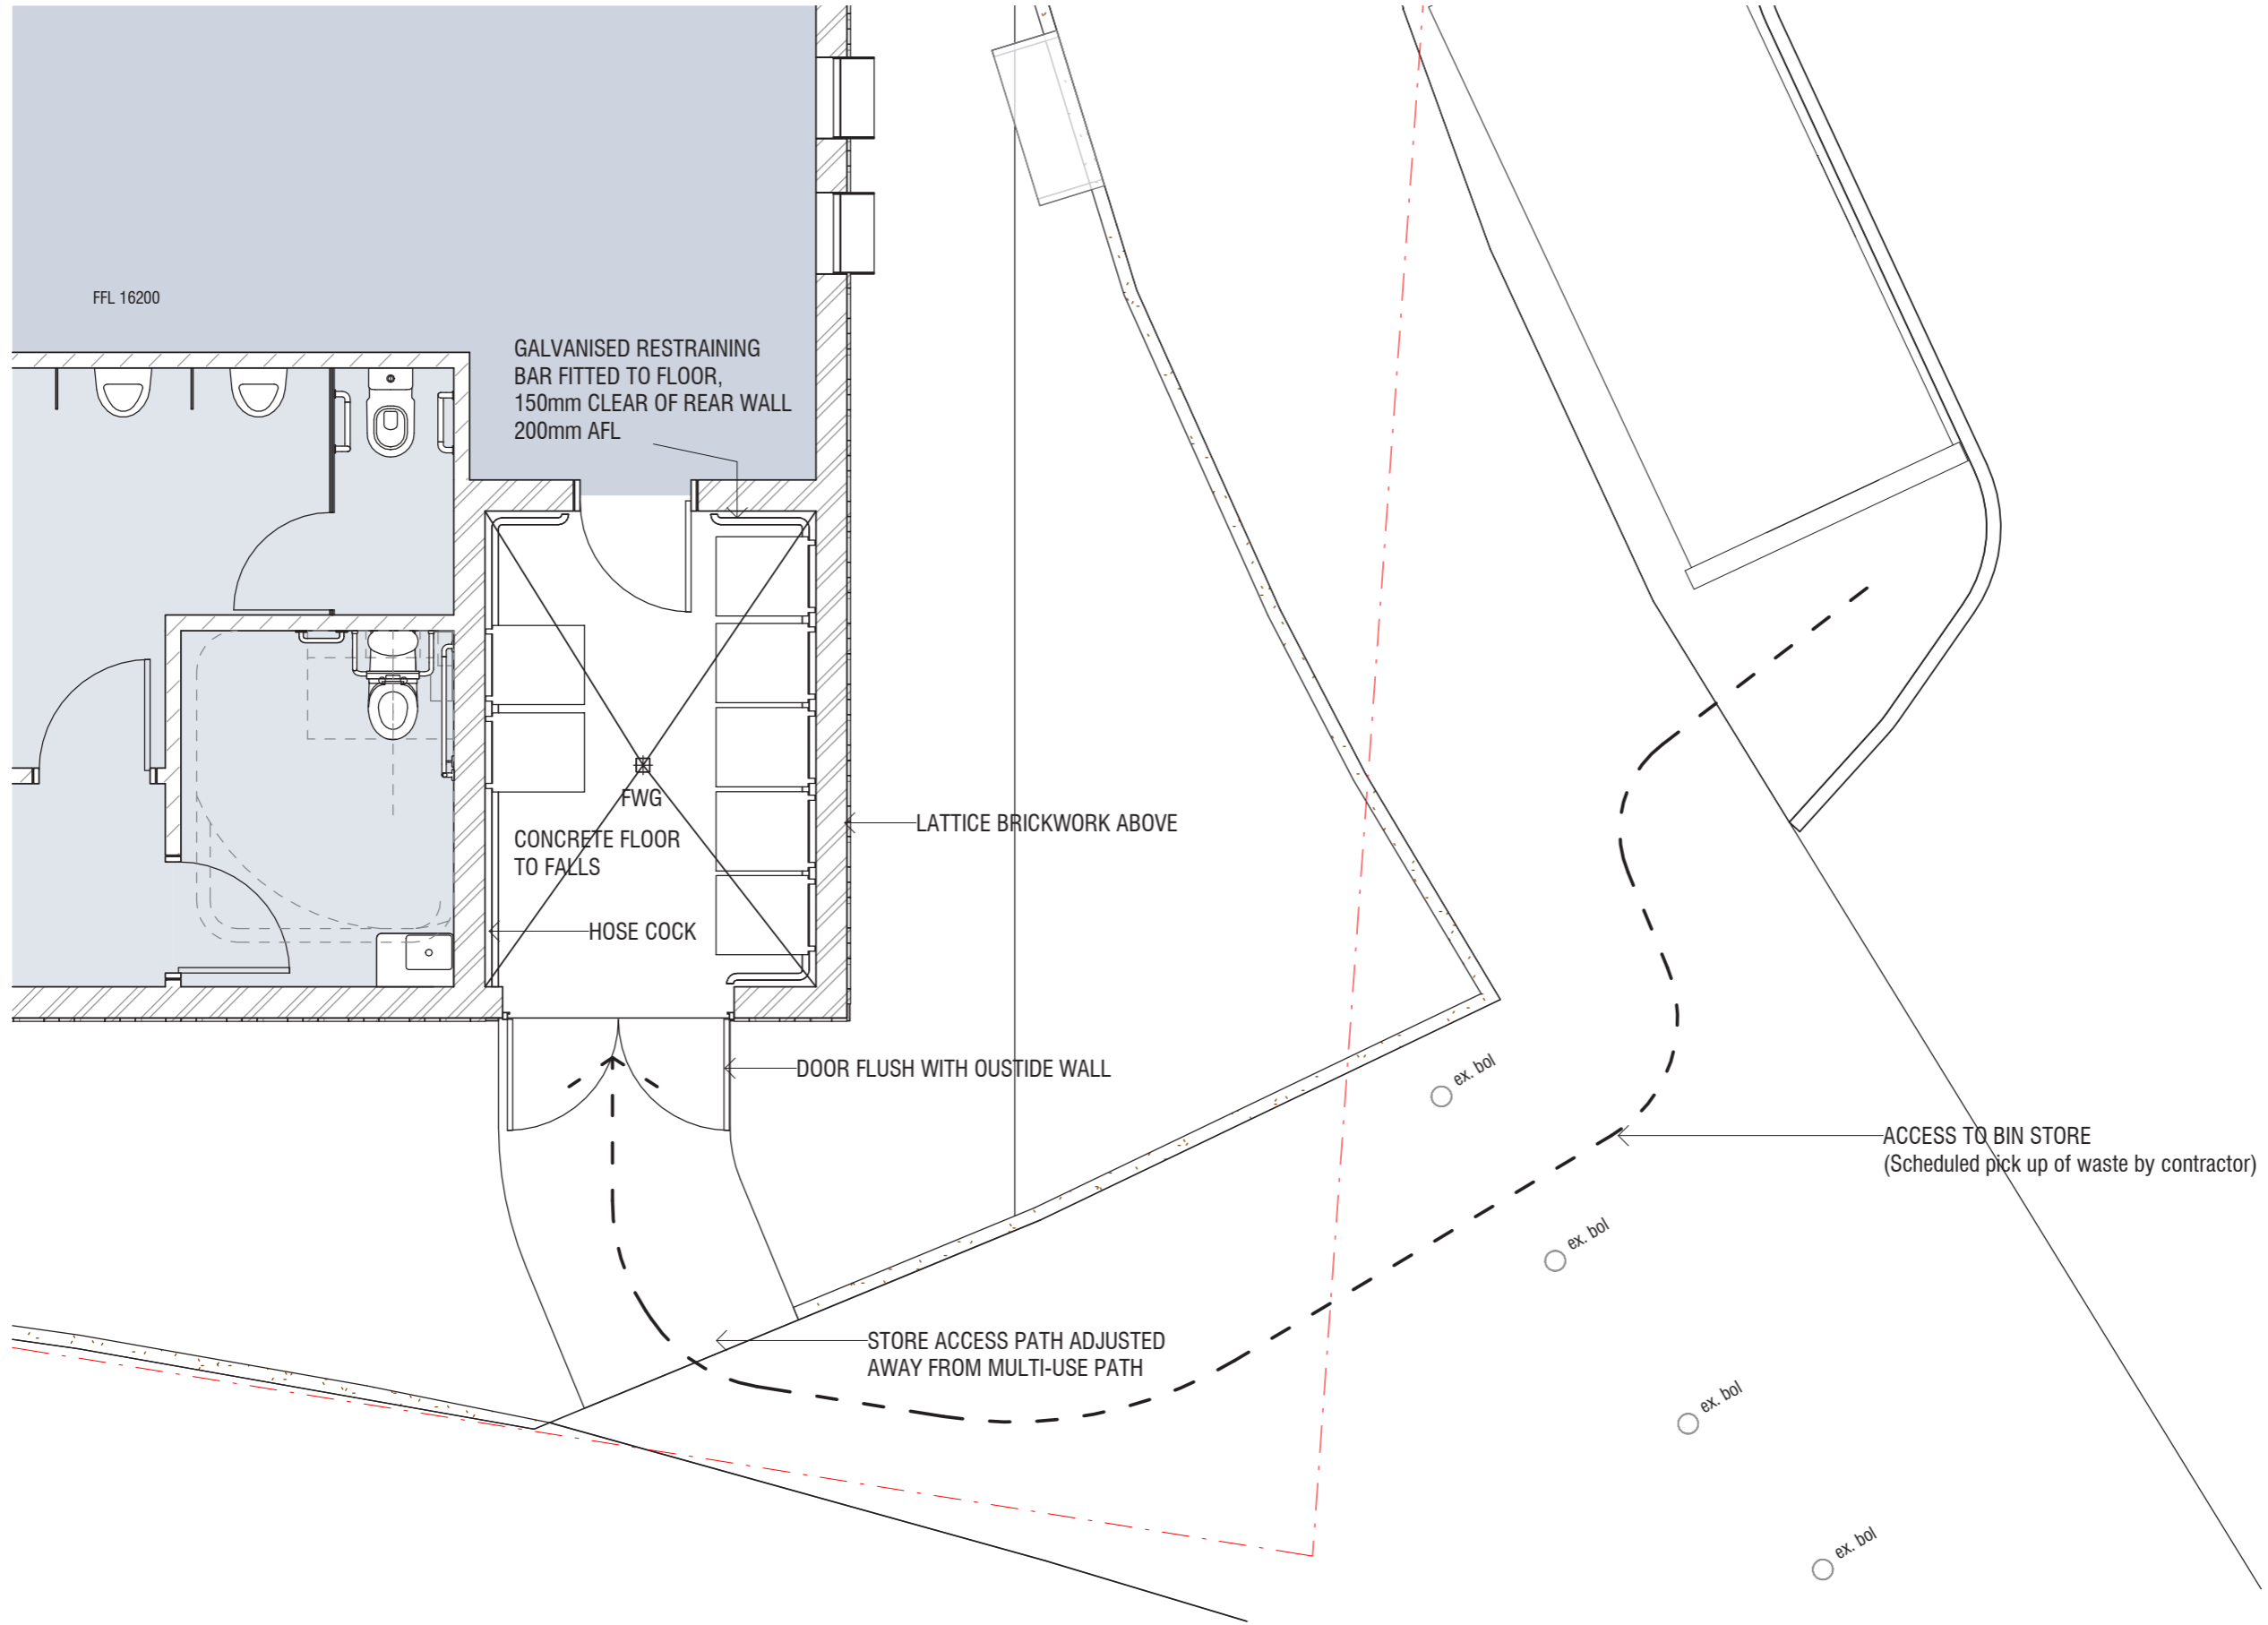

# Amended Design July 2020

## North & South Elevations



**1** Elevation - North  
A01 1 : 100

NORTH ELEVATION 1:100




**2** Elevation - South  
A01 1 : 100

SOUTH ELEVATION 1:100

# Amended Design July 2020

## East & West Elevations

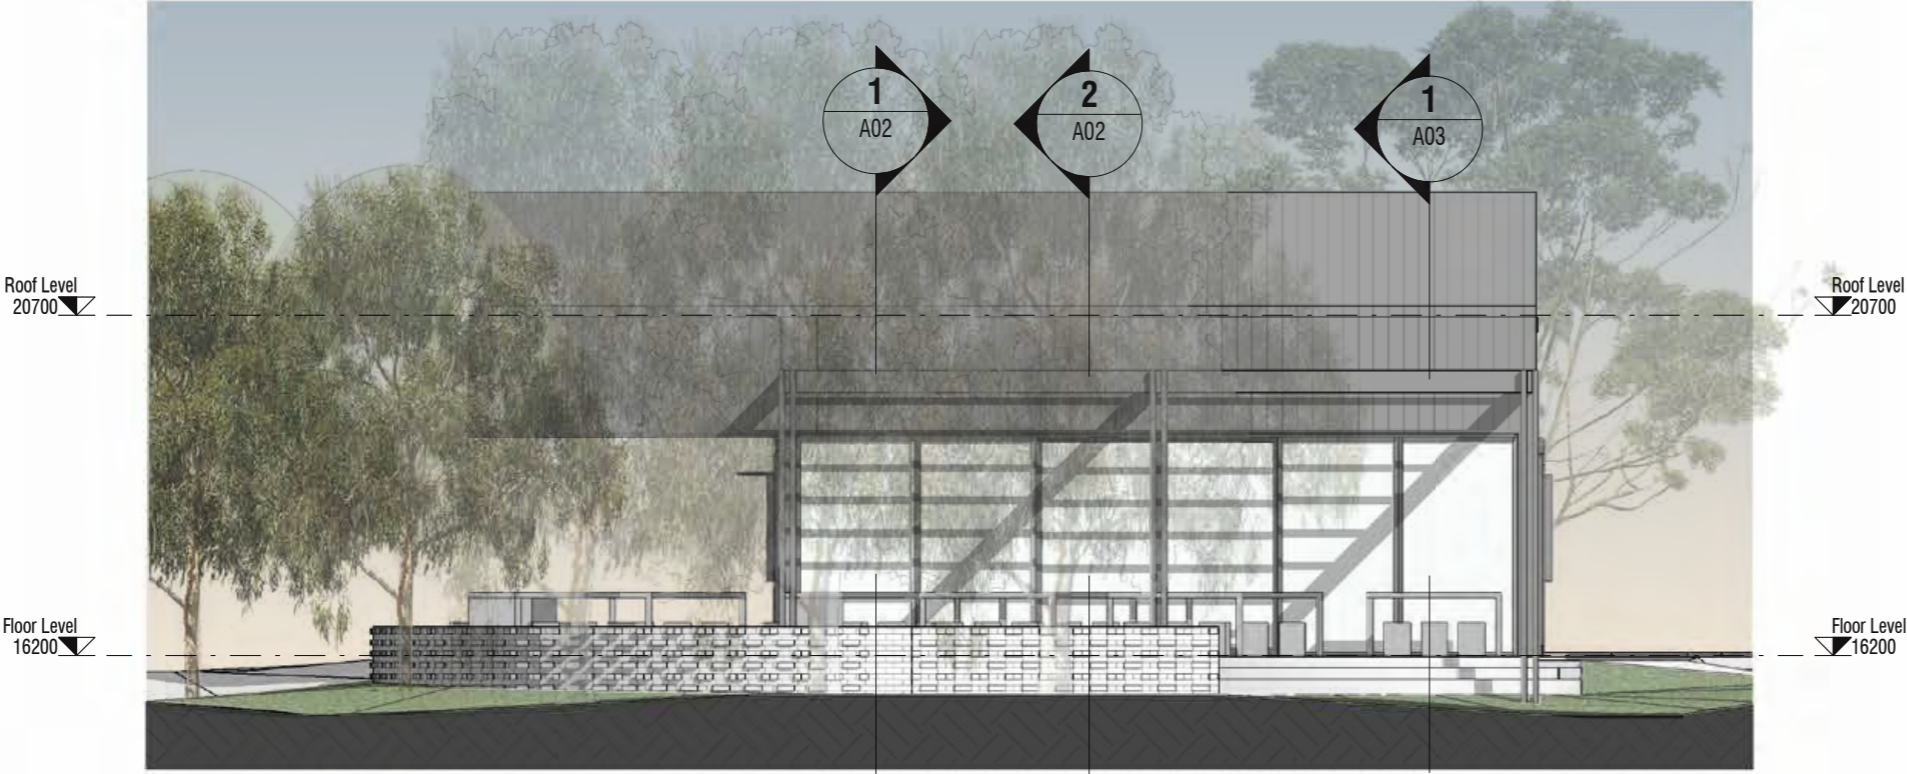

1 Elevation - West  
A01 1:100

WEST ELEVATION 1:100




EAST ELEVATION 1:100




# Amended Design July 2020


## Sections

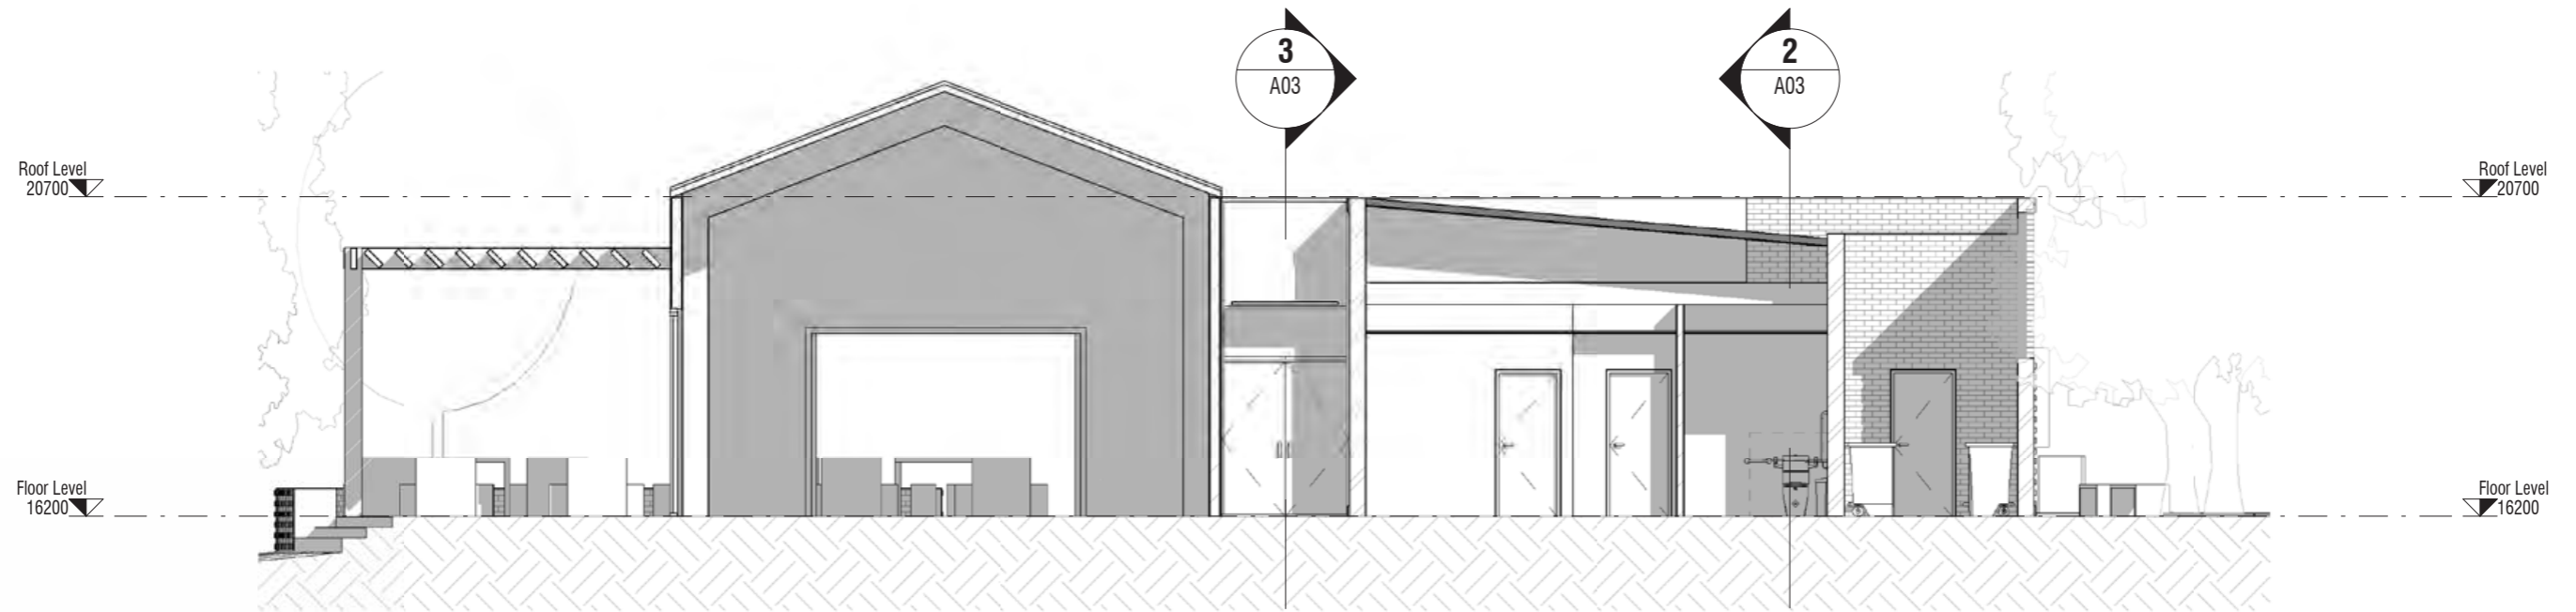

1 A03 - Section 3  
A01 1 : 100

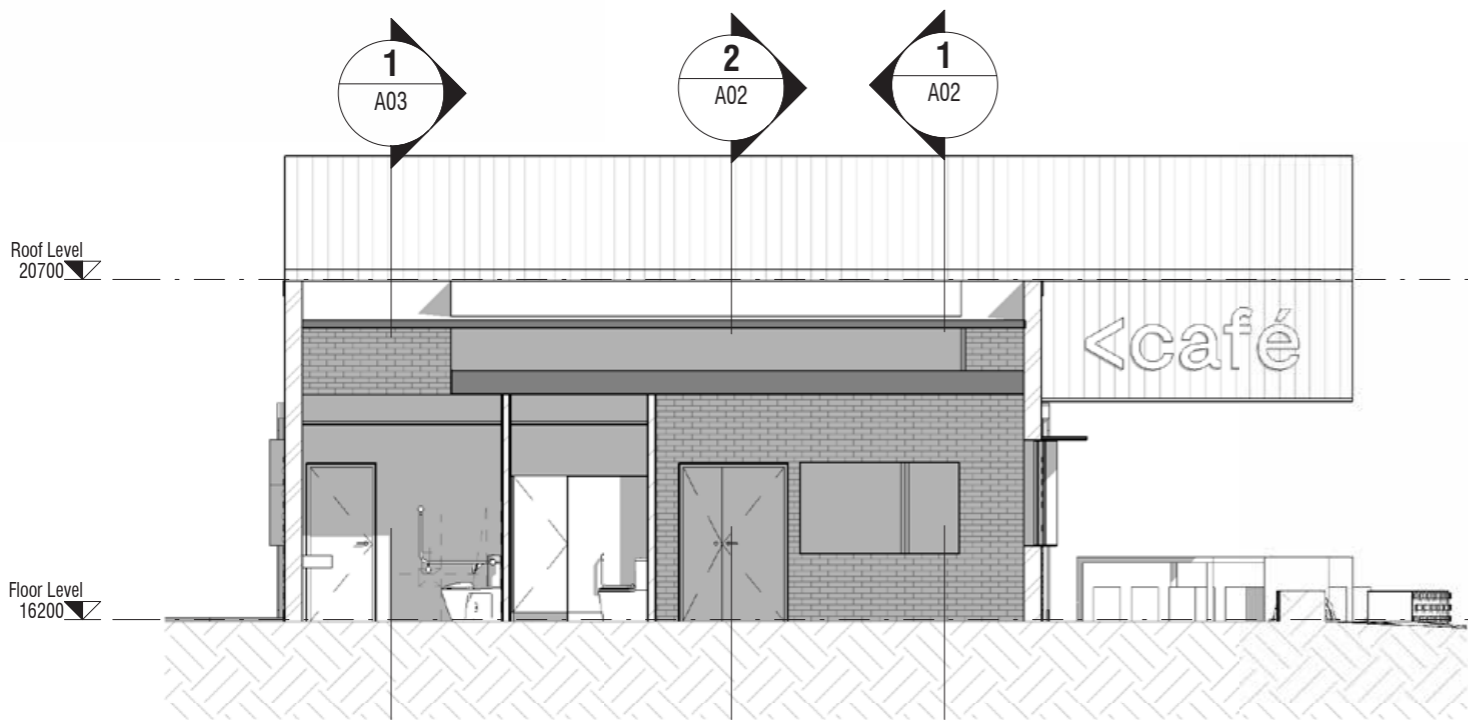


2 A03 - Section 4  
A01 1 : 100

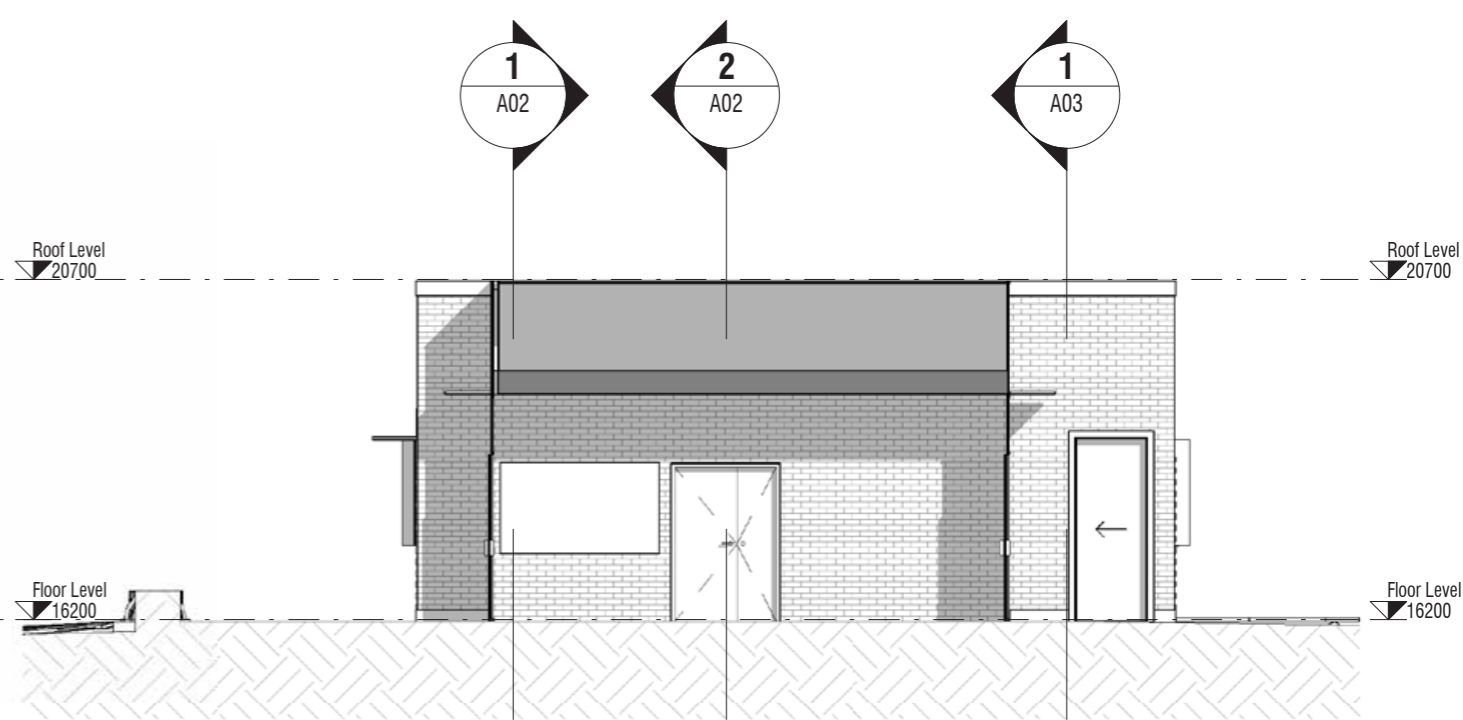


3 A03 - Section 5  
A01 1 : 100

# Amended Design July 2020

## Sections

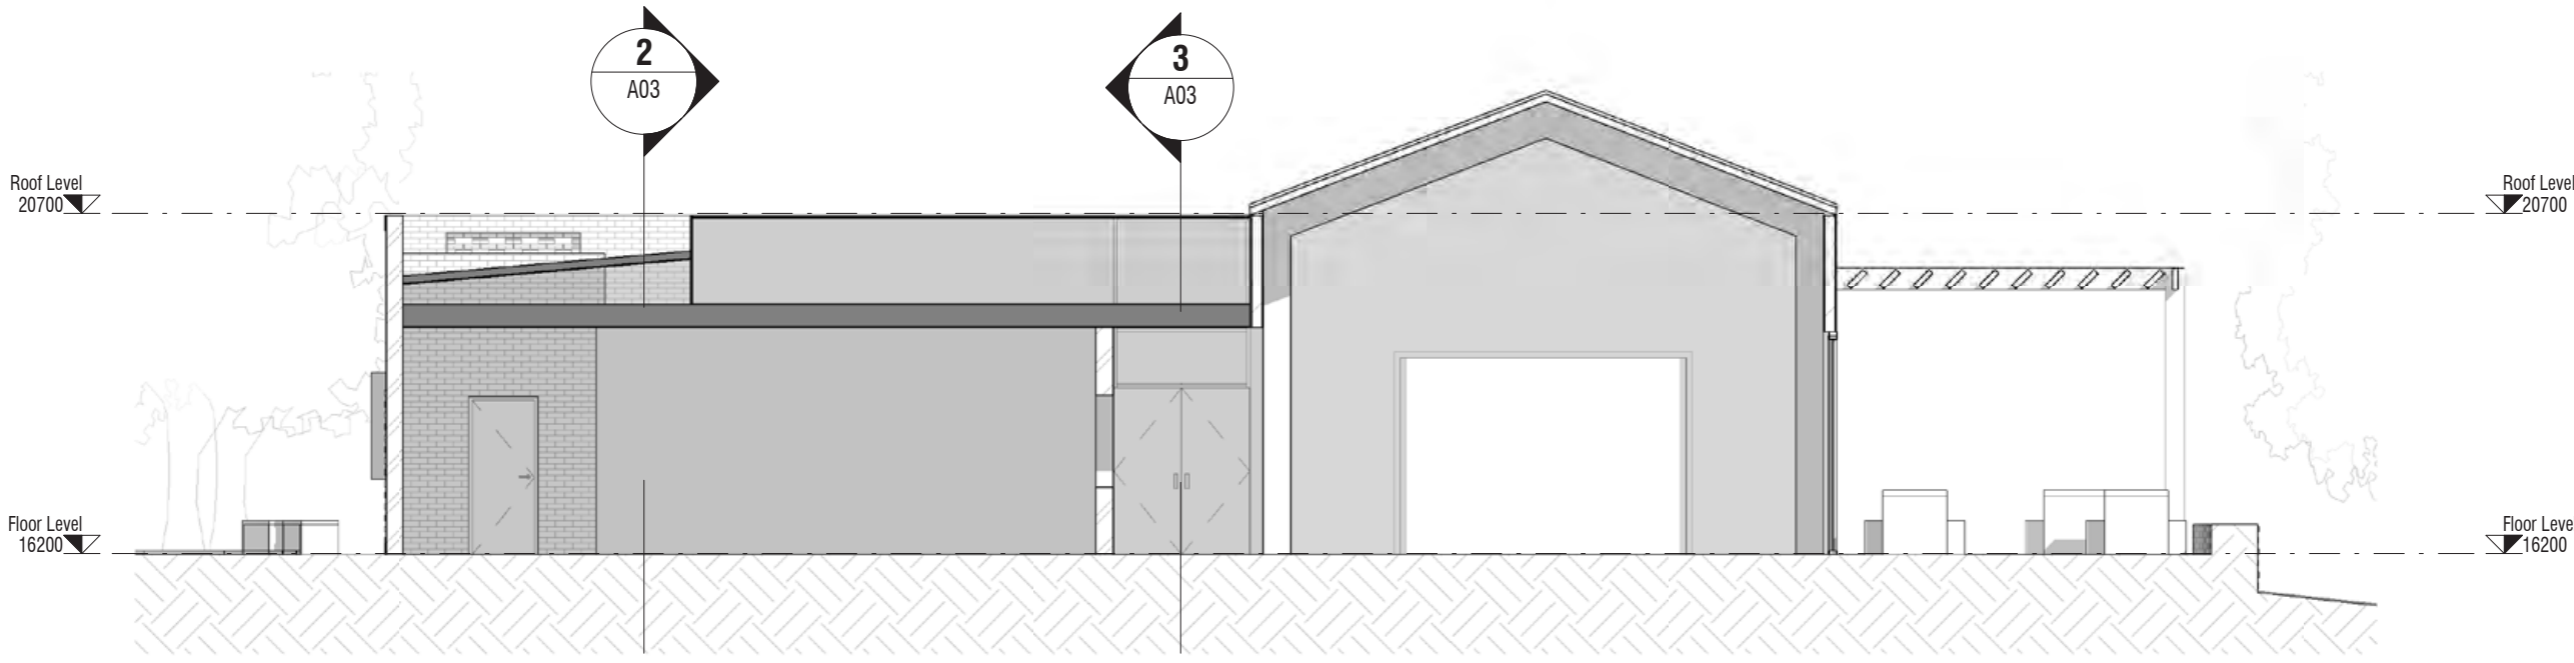


**1** A02 - Section 1  
A01 1 : 100

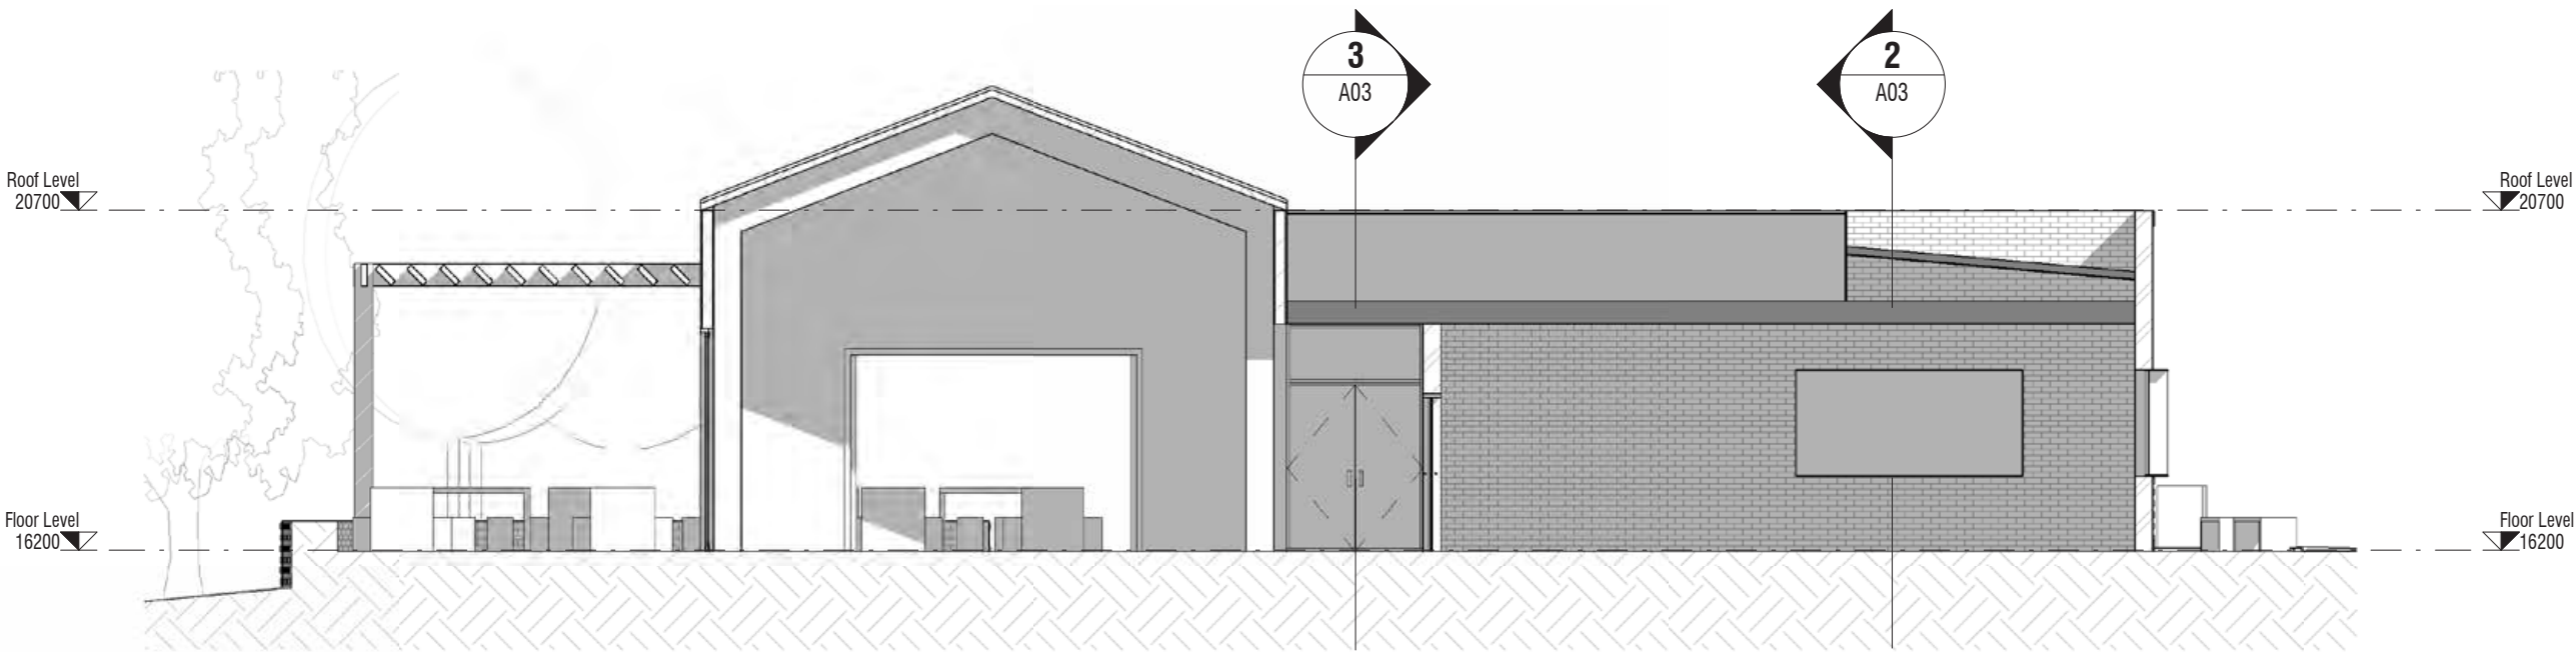


**2** A02 - Section 2  
A01 1 : 100

# Amended Design July 2020

## Roof Plant

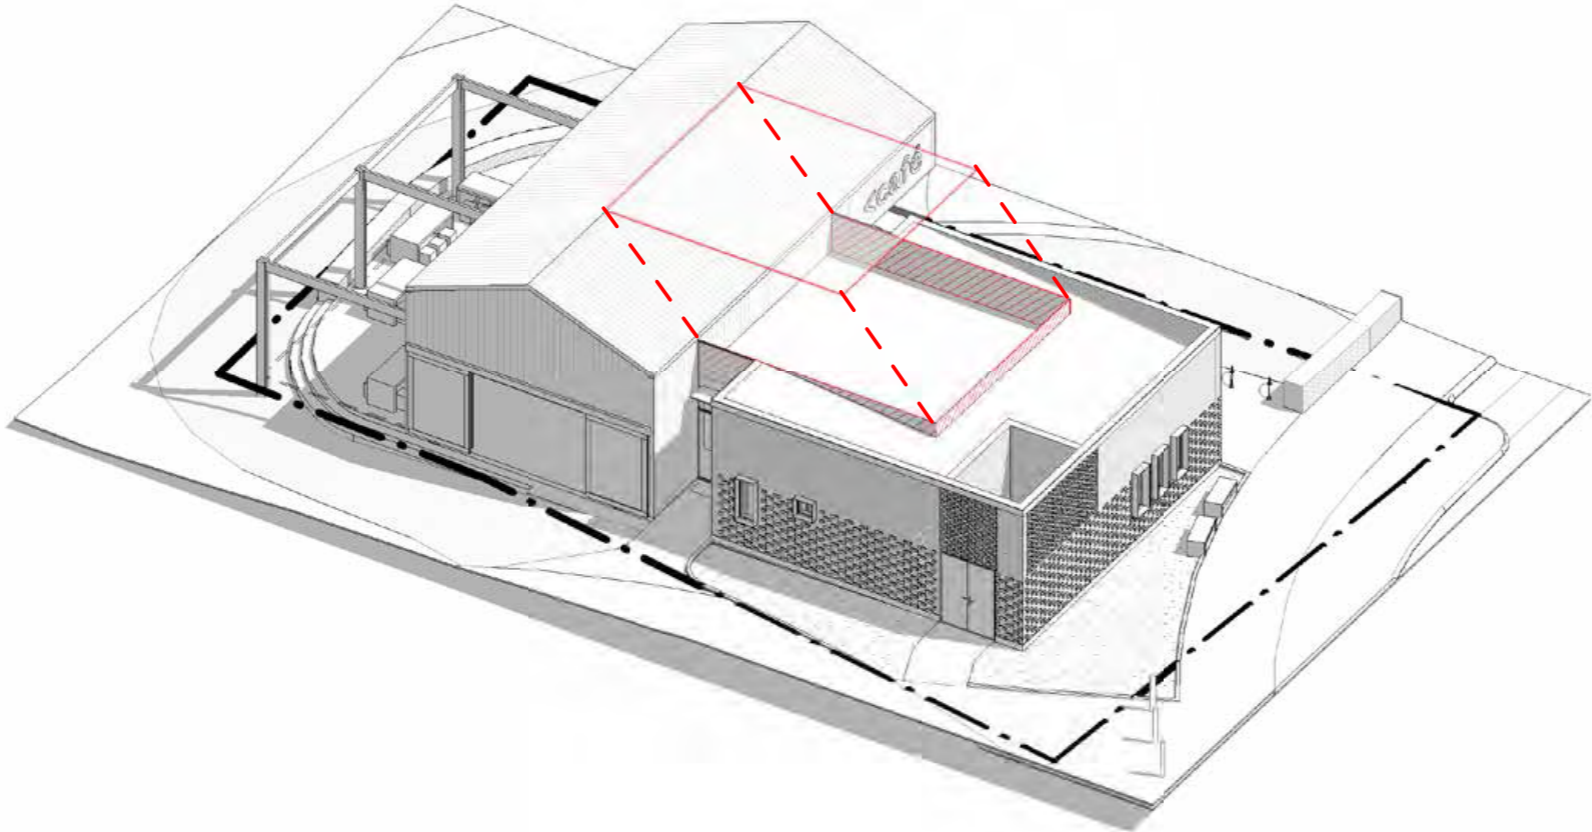

Roof plant equipment zone (shown in red hatch)  
concealed between kitchen ceiling and lightweight roof above .  
Fully screened from external view by brick parapet.

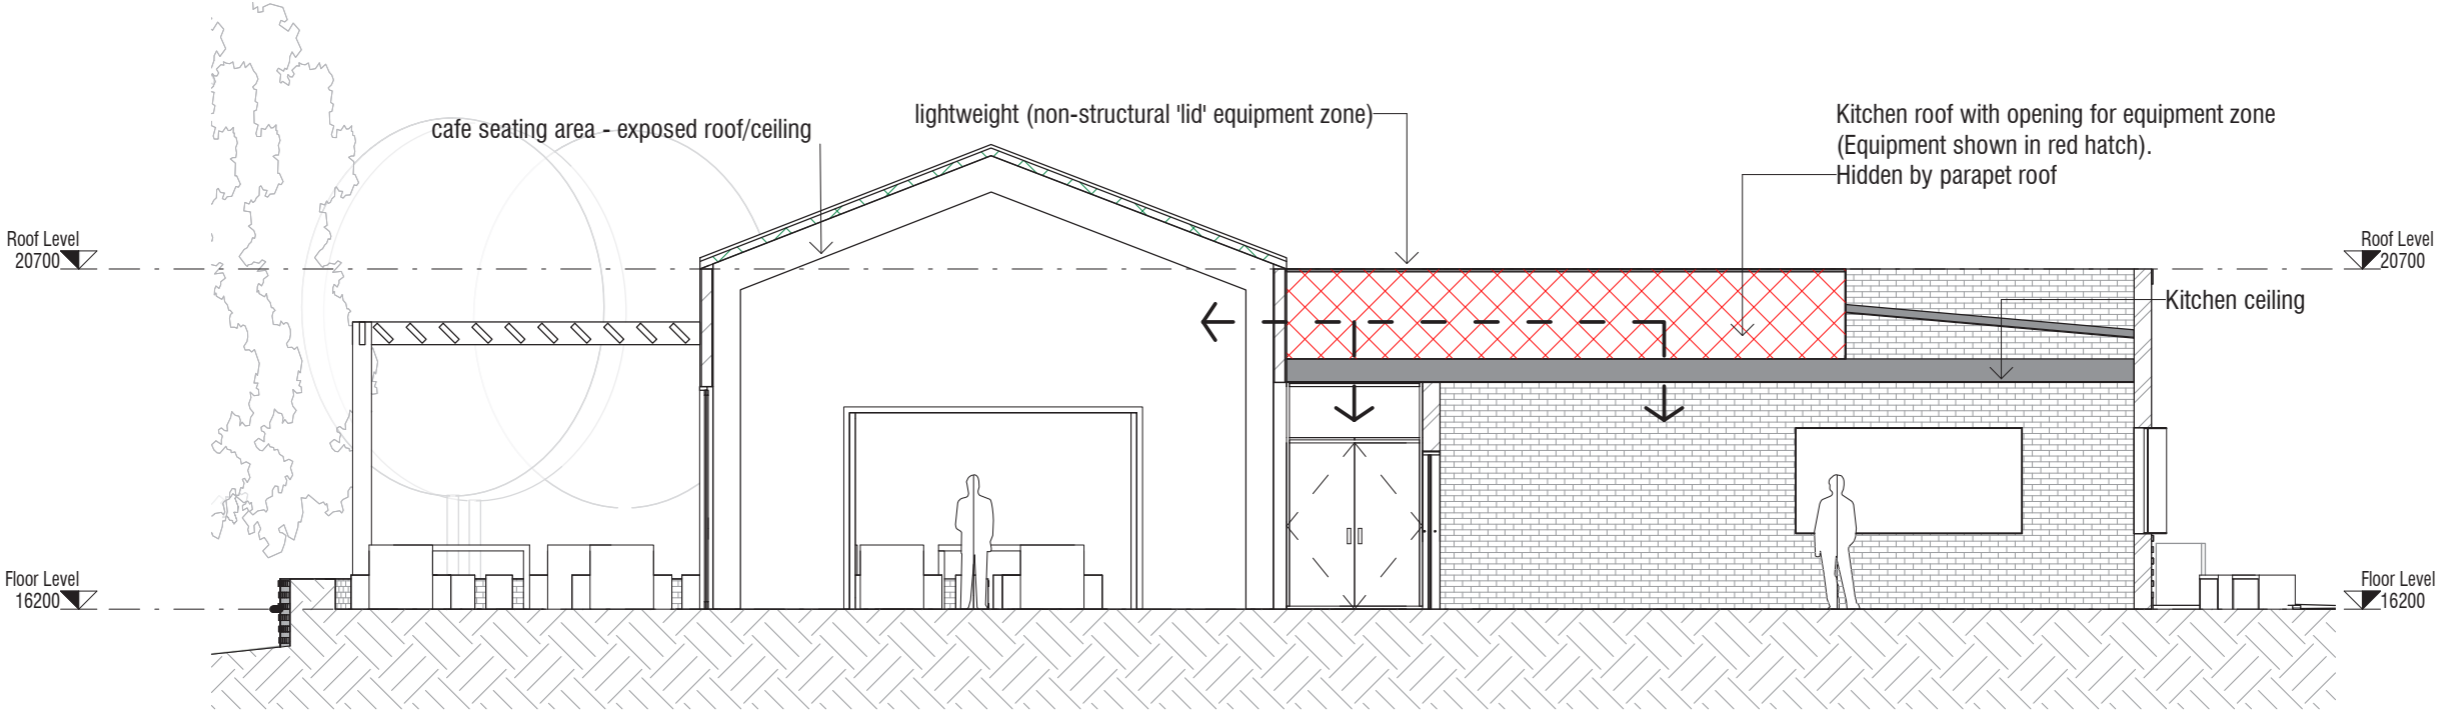

1 Section showing Roof Plant Zone  
1 : 100